
DETAIL CODE STD :SPC'S :SECTION THIS ITEM CONSISTS OF INTERMINGLED BRUSH, LOGS, ETC. SO AS NOT TO FORM A SOLID DAM. CONSTRUCTED AT THE TOE OF FILL SLOPES DURING THE CLEARING AND GRUBBING OPERATION. BRUSH BARRIER THE BARRIER SHOULD BE USED AT THE TOE OF FILL SLOPES ON GRADING PROJECTS IN RURAL AREAS WHERE SUFFICIENT RIGHT OF WAY OR EASEMENT IS AVAILABLE (10 FEET OR MORE). THE CONSTRUCTION BARRIER SHOULD RUN ROUGHLY PERPENDICULAR TO THE FLOW DETAIL OF WATER WHERE THIS DOES NOT CONFLICT WITH RIGHT OF WAY OR EASEMENT LIMITS. THEY WILL NOT BE PLACED IN WETLANDS. LINE CODE PAYMENT FOR THIS ITEM IS INCLUDED IN THE CLEARING AND GRUBBING COST. NO SEPERATE PAYMENT SHALL BE MADE. * * * 301-80 * * * A BARRIER OF BALED STRAW IS USED TO PREVENT SEDIMENT FROM LEAVING THE CONSTRUCTION SITE. IT IS USED IN DITCHES AS SEDIMENT BARRIER DITCH CHECKS OR ALONG THE TOE OF SLOPE OR RIGHT OF WAY IN FILLS LESS THAN IO FEET HIGH. THE BALES SHOULD RUN PARALLEL TO THE SILT YIELDING AREA UNTIL THE TOP OF THE BALE IS 6 INCHES LOWER THAN THE GROUND ELEVATION OF THE BEGINNING CONSTRUCTION DETAIL BALE. THEY SHOULD THEN TURN INTO THE FILL WITH A LOW POINT SECTION 163 FOR THE WATER TO DRAIN OVER THE BALE. IN DITCHES, BALED STRAW SHOULD BE PERPENDICULAR TO THE FLOW, USED FOR SLOPES LESS THAN 1%, USE 100' SPACING. BALED STRAW SHALL BE LINE CODE STAKED SECURELY TO THE GROUND. - S - S - S - S - S - S - S -USED FOR INLETS RECEIVING RUNOFF WITH A HIGHER VOLUME OR BAFFLE BOX VELOCITY. A GUIDE FOR USE WILL BE FOR AN INLET RECEIVING A INLET SEDIMENT Q=7cfs. TRAPCONSTRUCTION DETAIL D42 SPECIFICATIONS SECTION 163 LINE CODE USED FOR INLET PROTECTION WHERE HEAVY FLOWS ARE EXPECTED AND WHERE OVERFLOW CAPACITY IS NECESSARY TO PREVENT EXCESSIVE PONDING AROUND THE STRUCTURE. CAN BE USED AT BLOCK & GRAVEL DROP INLET PROTECTION CULVERT INLETS. A GUIDE FOR USE WILL BE FOR AN INLET CONSTRUCTION RECEIVING A Q=5-7 cfs. DETAIL D42 SPECIFICATIONS SECTION 163 Sd2-Ba LINE CODE (a) A SEDIMENT BARRIER CONSISTING OF A PREFABRICATED FRAME WITH FILTER FABRIC USED AROUND A DROP INLET OR CATCH BASIN INLET SEDIMENT (b) A SEDIMENT BARRIER CONSISTING OF A PERFORATED METAL TRAPSTAND PIPE WITH FILTER FABRIC USED AROUND A DROP INLET OR CONSTRUCTION CATCH BASIN DETAILS (c) TYPE C SILT FENCE WITH SUPPORTING FRAME CAN BE USED AS SECTION 163 (a) (b)(c)AN ALTERNATE TO INLET SEDIMENT TRAP FOR AREAS WITH SLOPES < 5% LINE CODE THIS ITEM IS USED TO PREVENT SILT FROM ENTERING THE PIPE SYSTEM. SHALL NOT APPLY TO INLETS RECIEVING CONCENTRATED FLOWS. RECOMMENDED FOR INLET RECEIVING FLOWS THAT RANGE (Sd2-F) FROM Q=0-4 cfs.

DESCRIPTION

PRACTICE

I [/T372007 TI:24:43 AM \\GDOT-DSNI\GOPLOT\QCF\go_fTff_output.qof gowens M:\GARY\UNIFORM CODE ENGLISH AND METRIC\web slfe ecl.dgn\REVISED IT-13-07\ECL5.p

PRACTICE DESCRIPTION CODE STD : SPC's DETAIL :SECTION

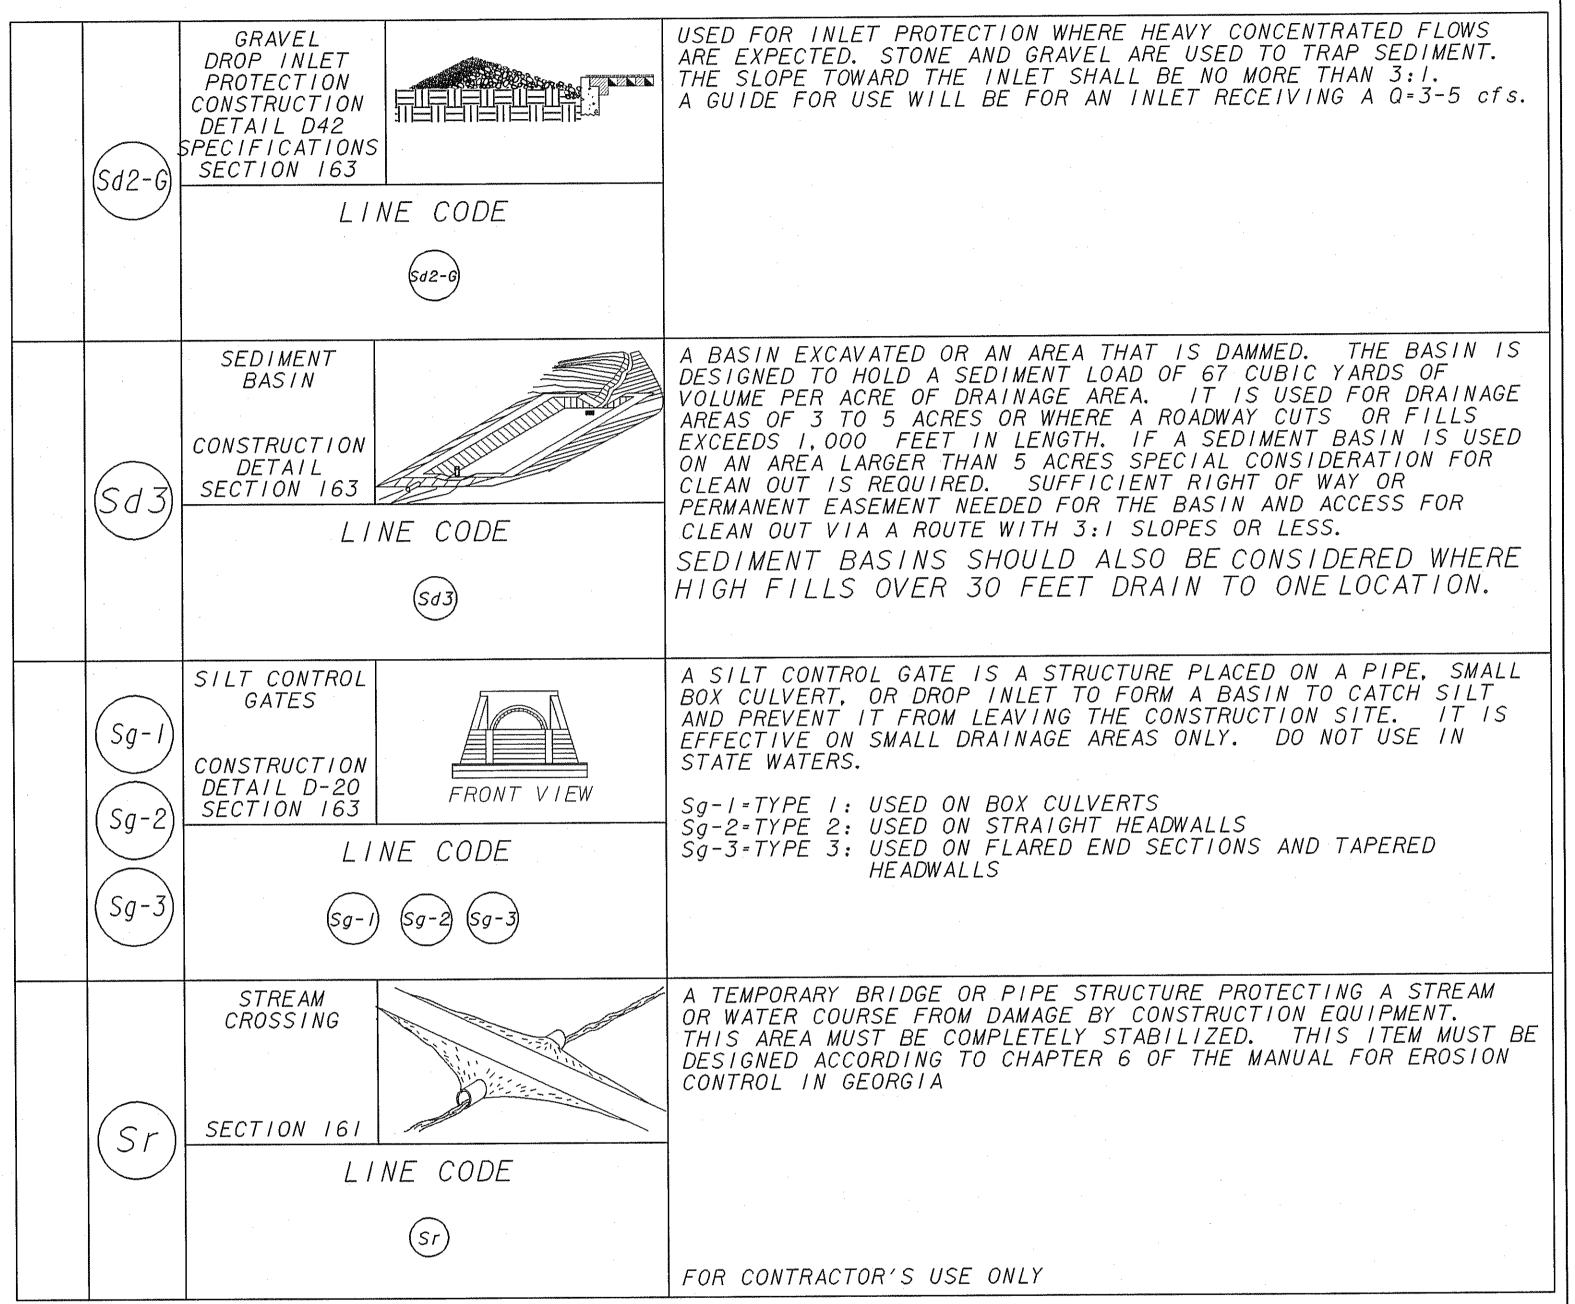

NOTE: I. DO NOT USE EROSION CONTROL ITEMS IN A FLOWING STREAM OR IN A TIDAL AREA BELOW HIGH TIDE.

2. FOR ADDITIONAL INFORMATION ON THE DESIGN AND APPLICATION OF EROSION CONTROL MEASURES SEE THE GEORGIA SOIL AND WATER CONSERVATION COMMISSION. "MANUAL FOR EROSION AND SEDIMENT CONTROL IN GEORGIA".

11-13-07	1-19-07	DATE	DEPARTMENT OF TRANSPORTATION STATE OF GEORGIA		
REV. Sg-I, Sg-2 AND Sg-3	TILE BLOCK	REVISION		SION CONTROL LEGEND UNIFORM CODE SHEET SHEET 5 OF 6 JANUARY 2007	
079	070	ВУ	NUMBER EC-L5	52-5	